


Handrail, Stair and Railing Detail

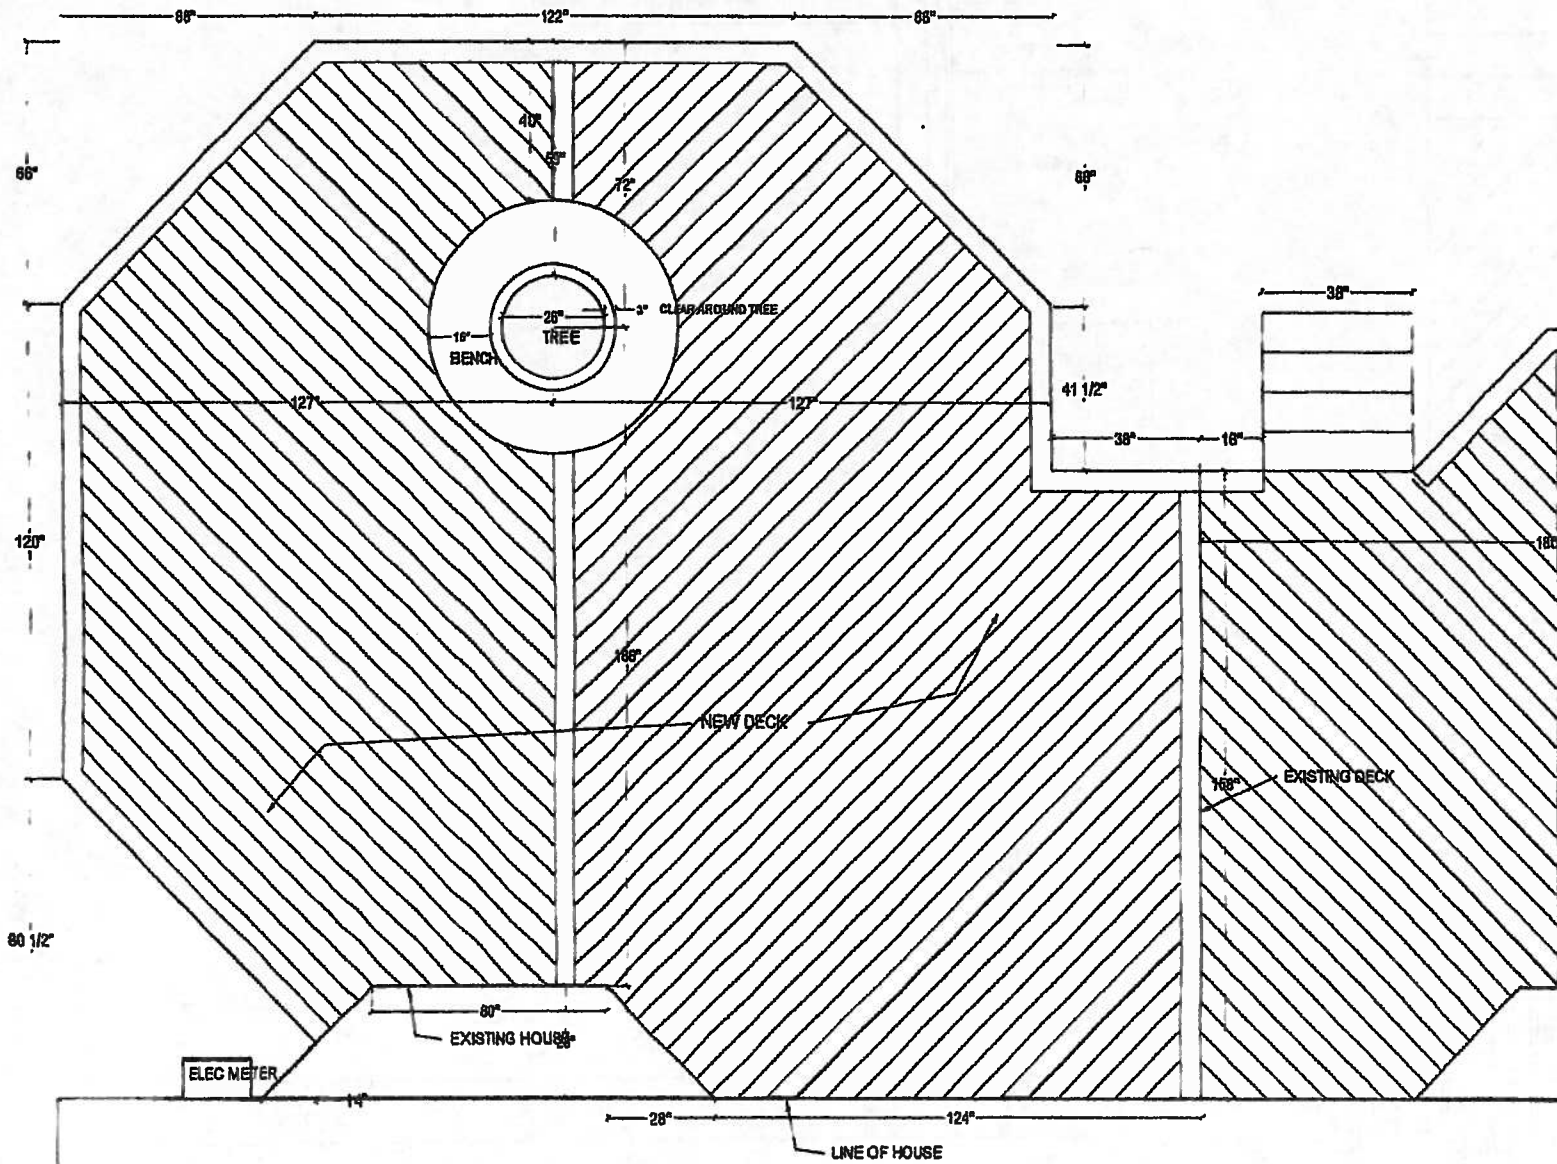

LAYOUT/FLOOR PLAN OF NEW & EXISTING DECK

