




Deck Framing, Pier and Ledger Board Detail

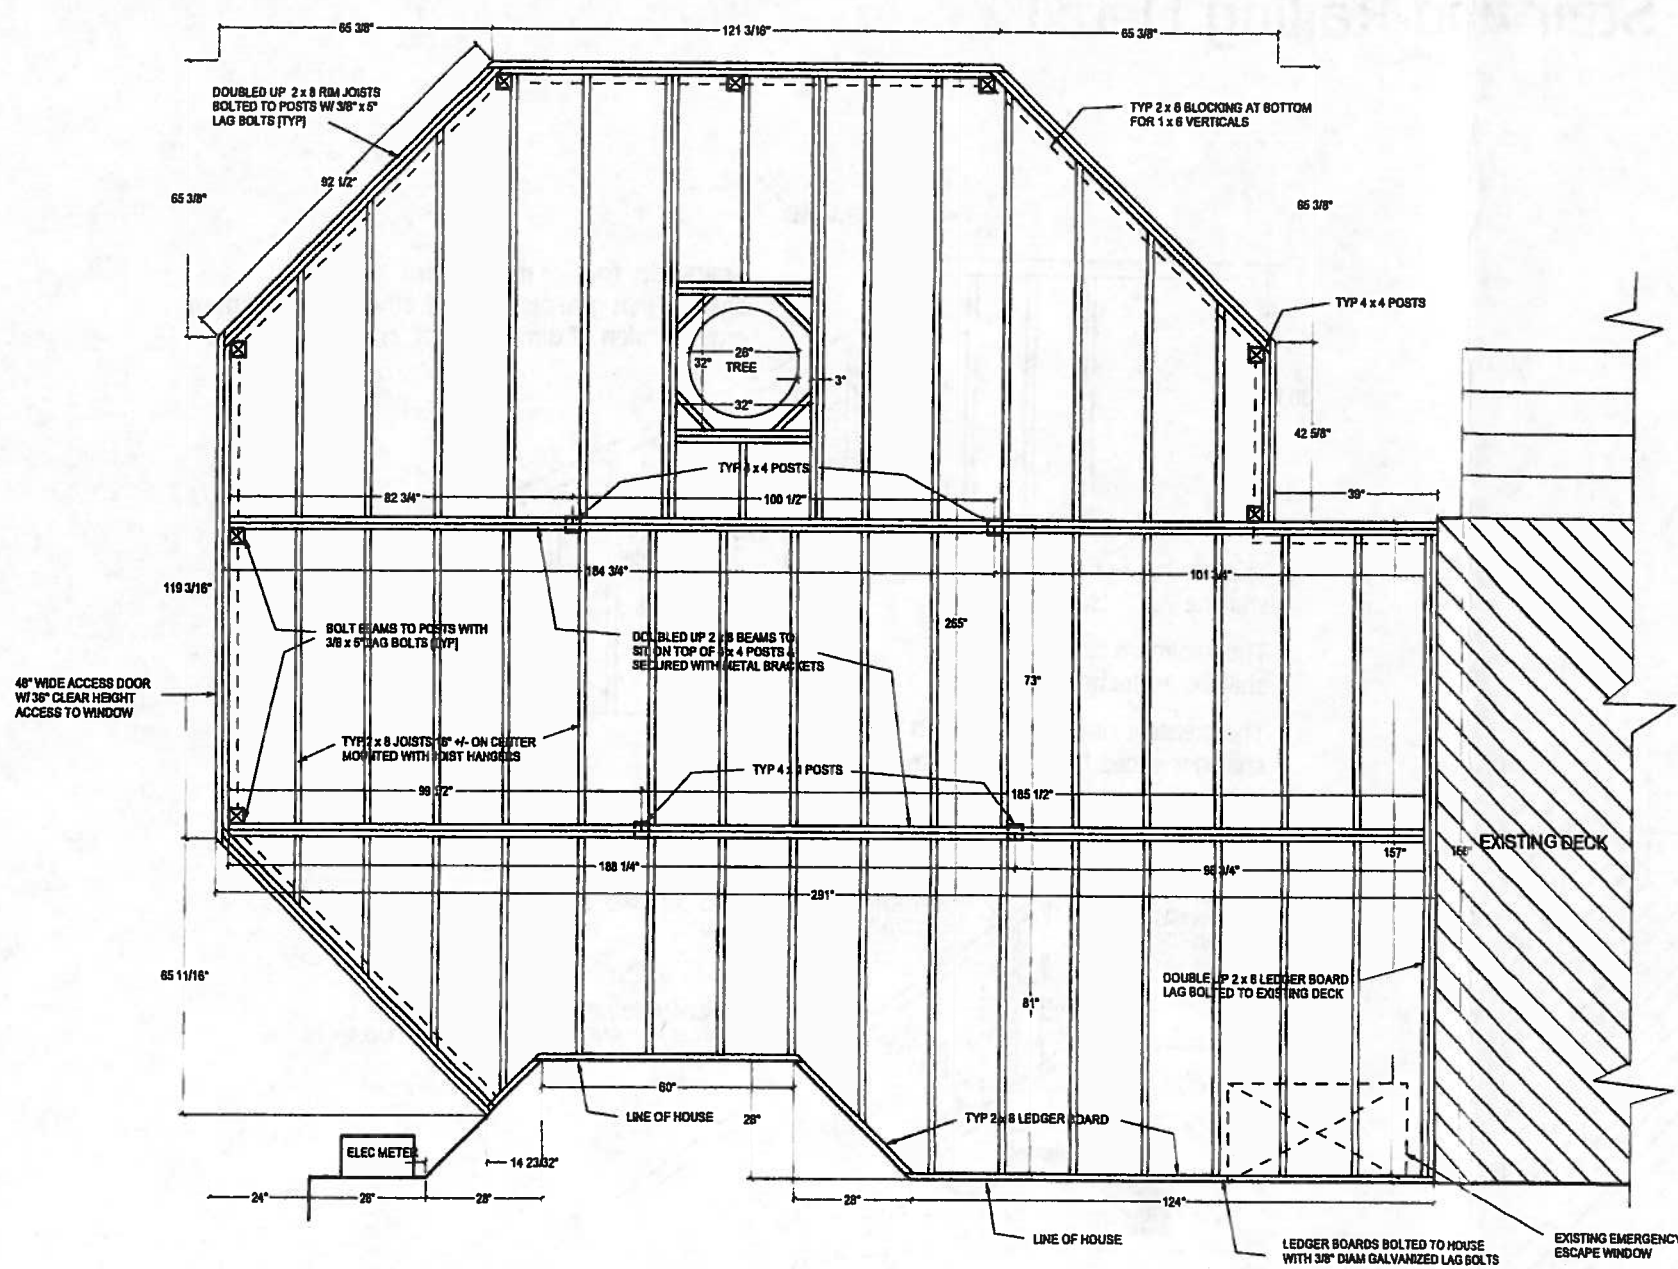


JOIST & POST PLAN LAYOUT

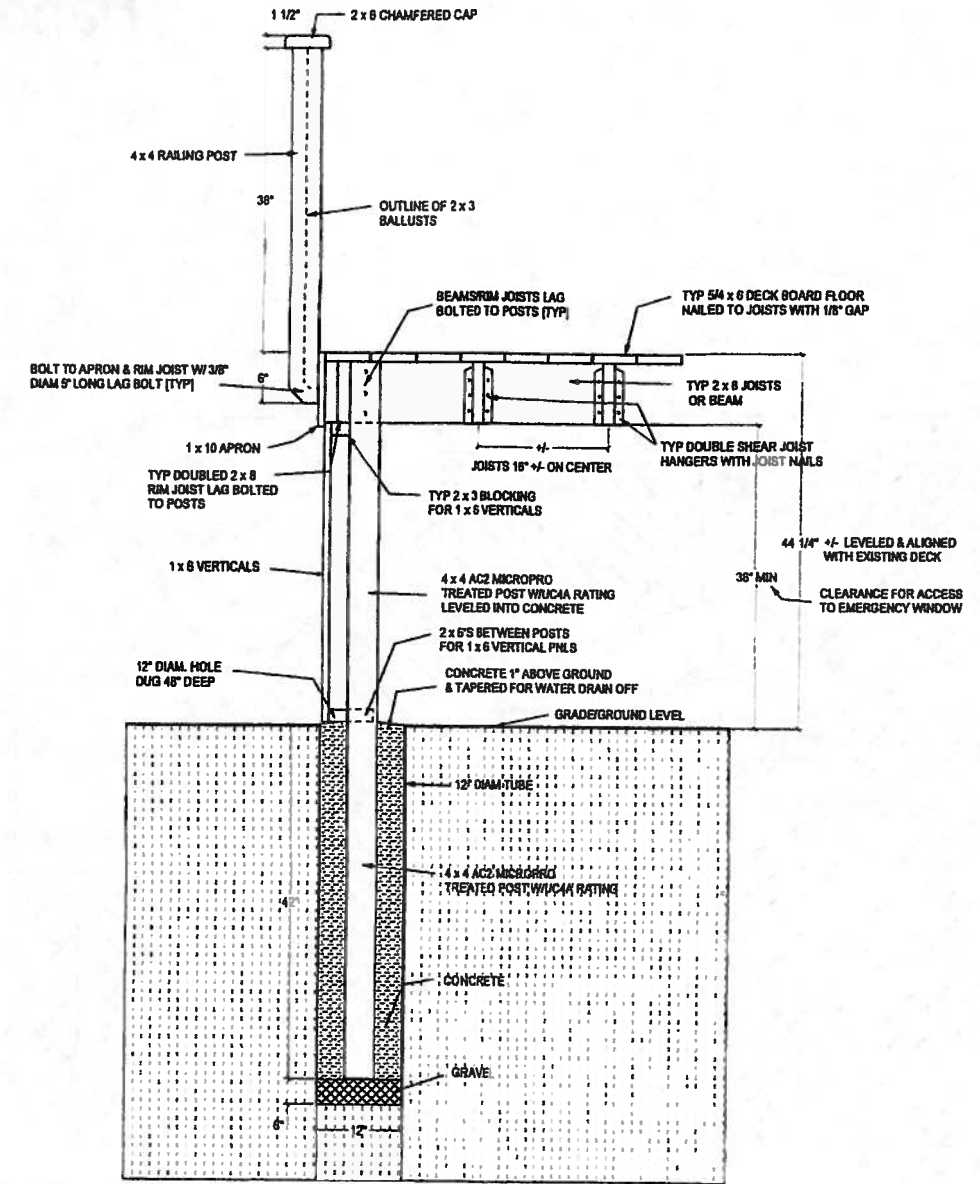

POST INSTALL W/ JOIST DETAIL

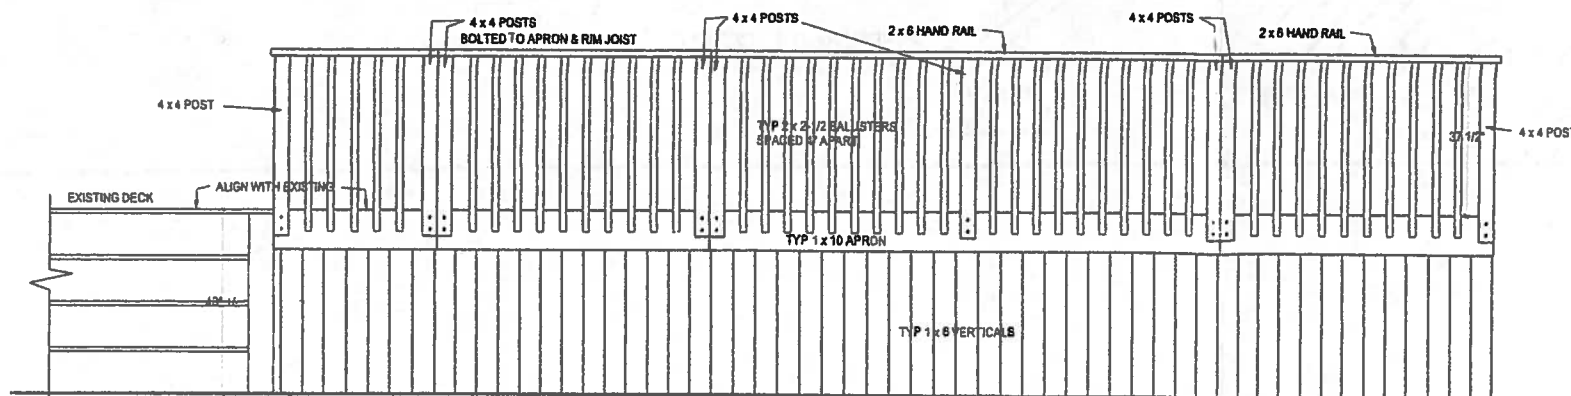

ELEVATION DETAIL

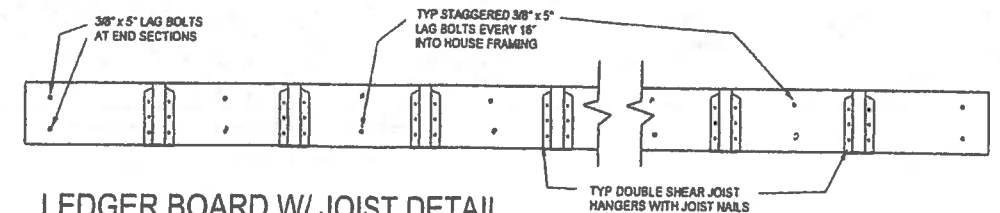

LEDGER BOARD W/ JOIST DETAIL